


Original By: JSG - 1/30/84 [REV. 3/19/86]

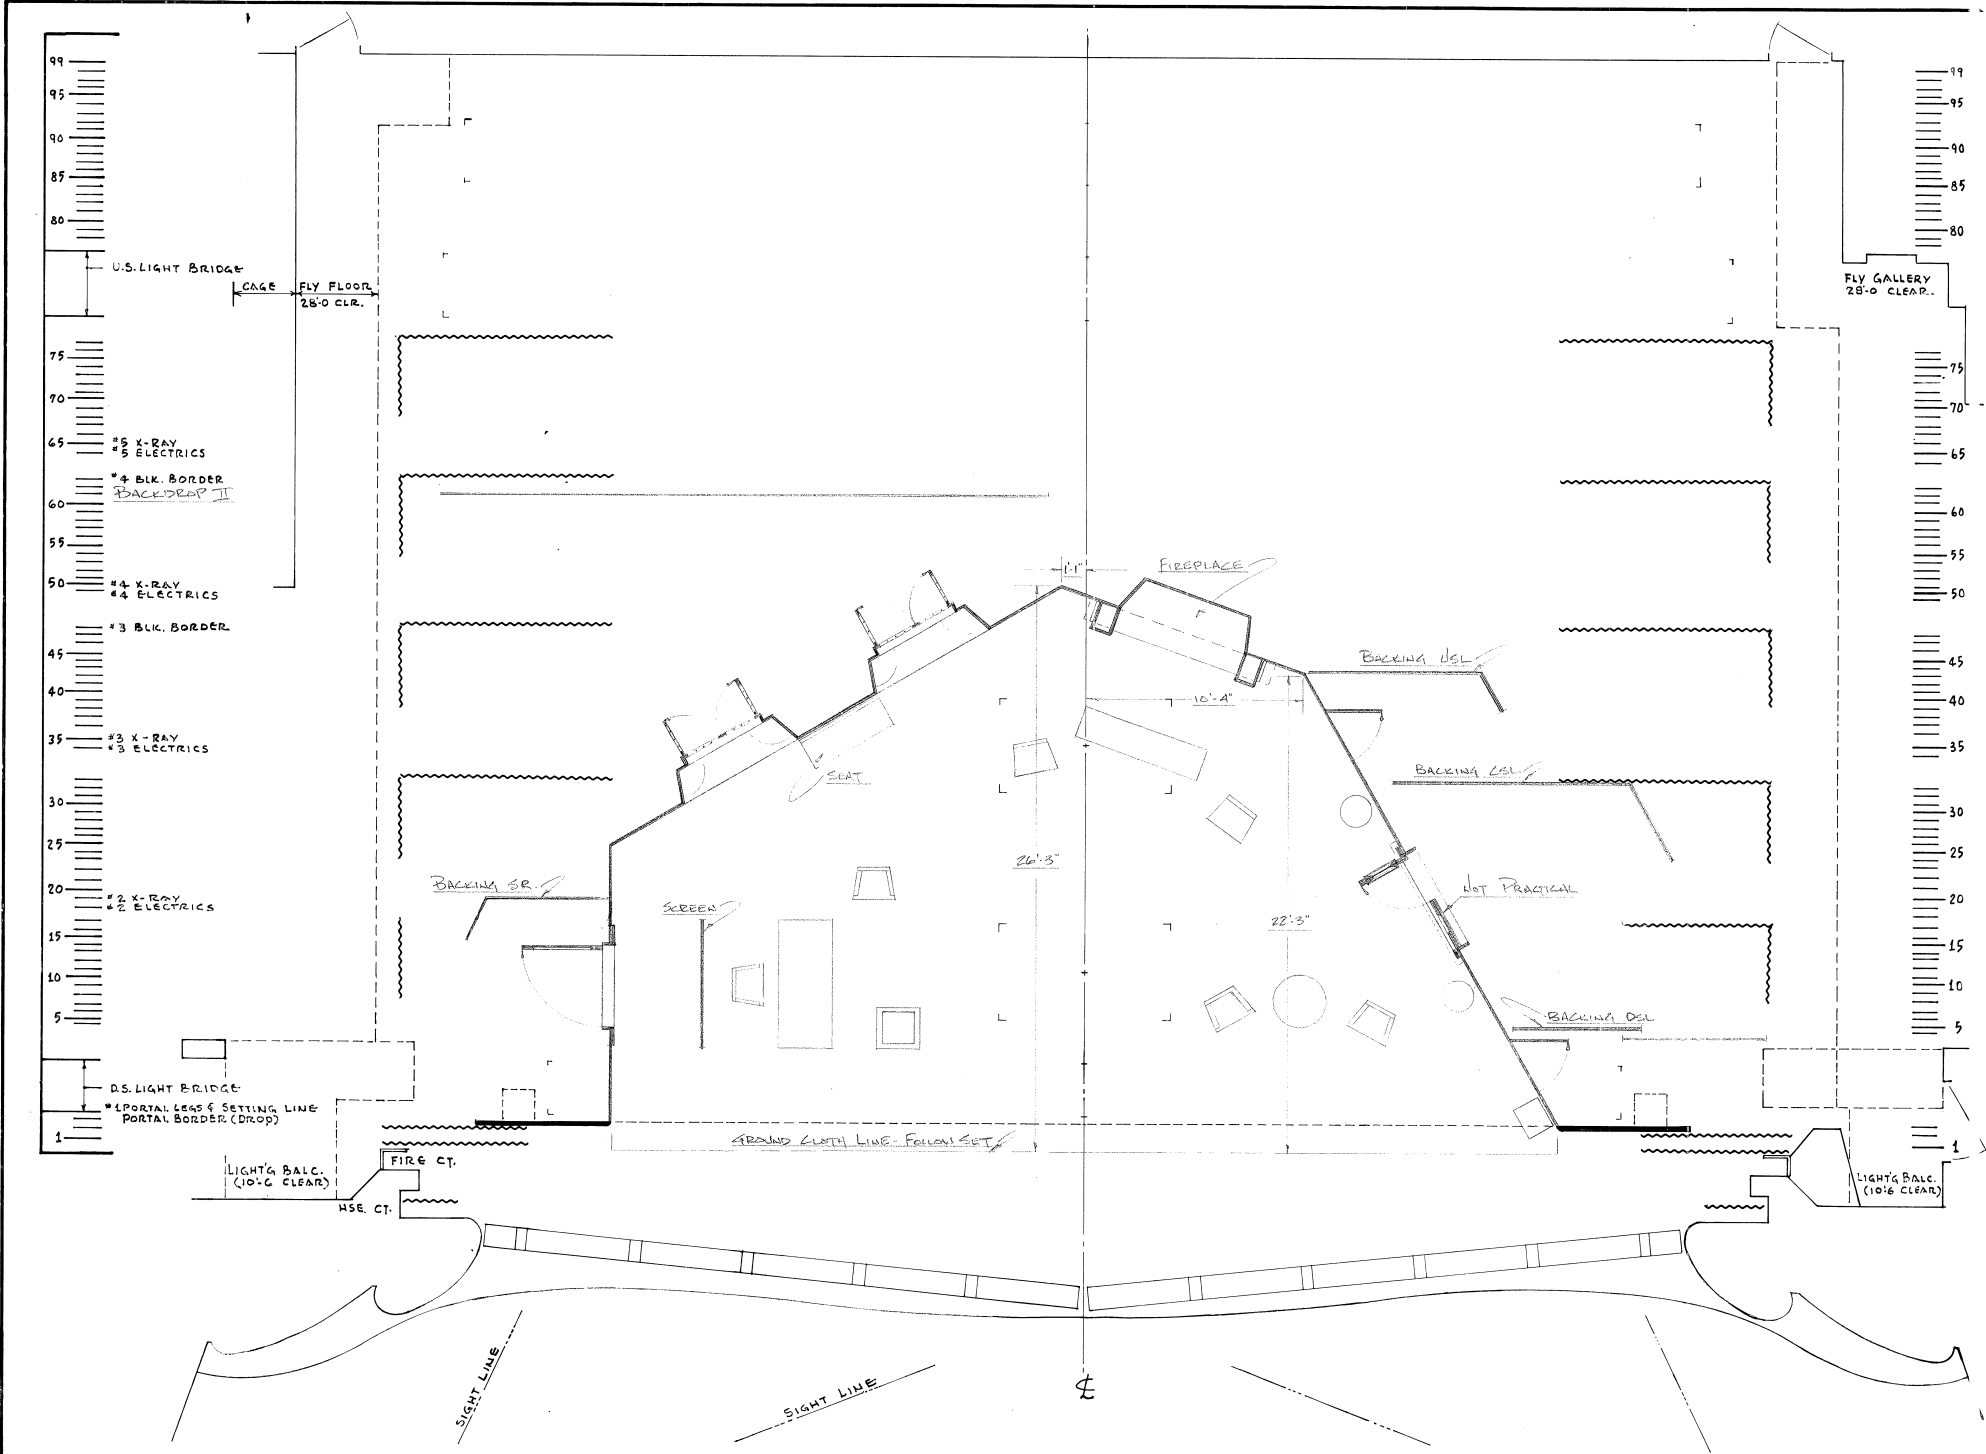

Revisions:	NEW YORK CITY OPERA State Theatre - Lincoln Center - New York, N.Y. - 10023	Production: TOSCA	Title: ACT II GROUND PLAN	Designer: EDENSA N. SER	Director:	Date: 12/05/84	Scale: 1/4" = 1'-0"	Drawn By: KOT	Dwg. No.: 2
------------	--	-----------------------------	-------------------------------------	-----------------------------------	-----------	--------------------------	-------------------------------	-------------------------	-----------------------